


JED-JDDH-RIYA-01

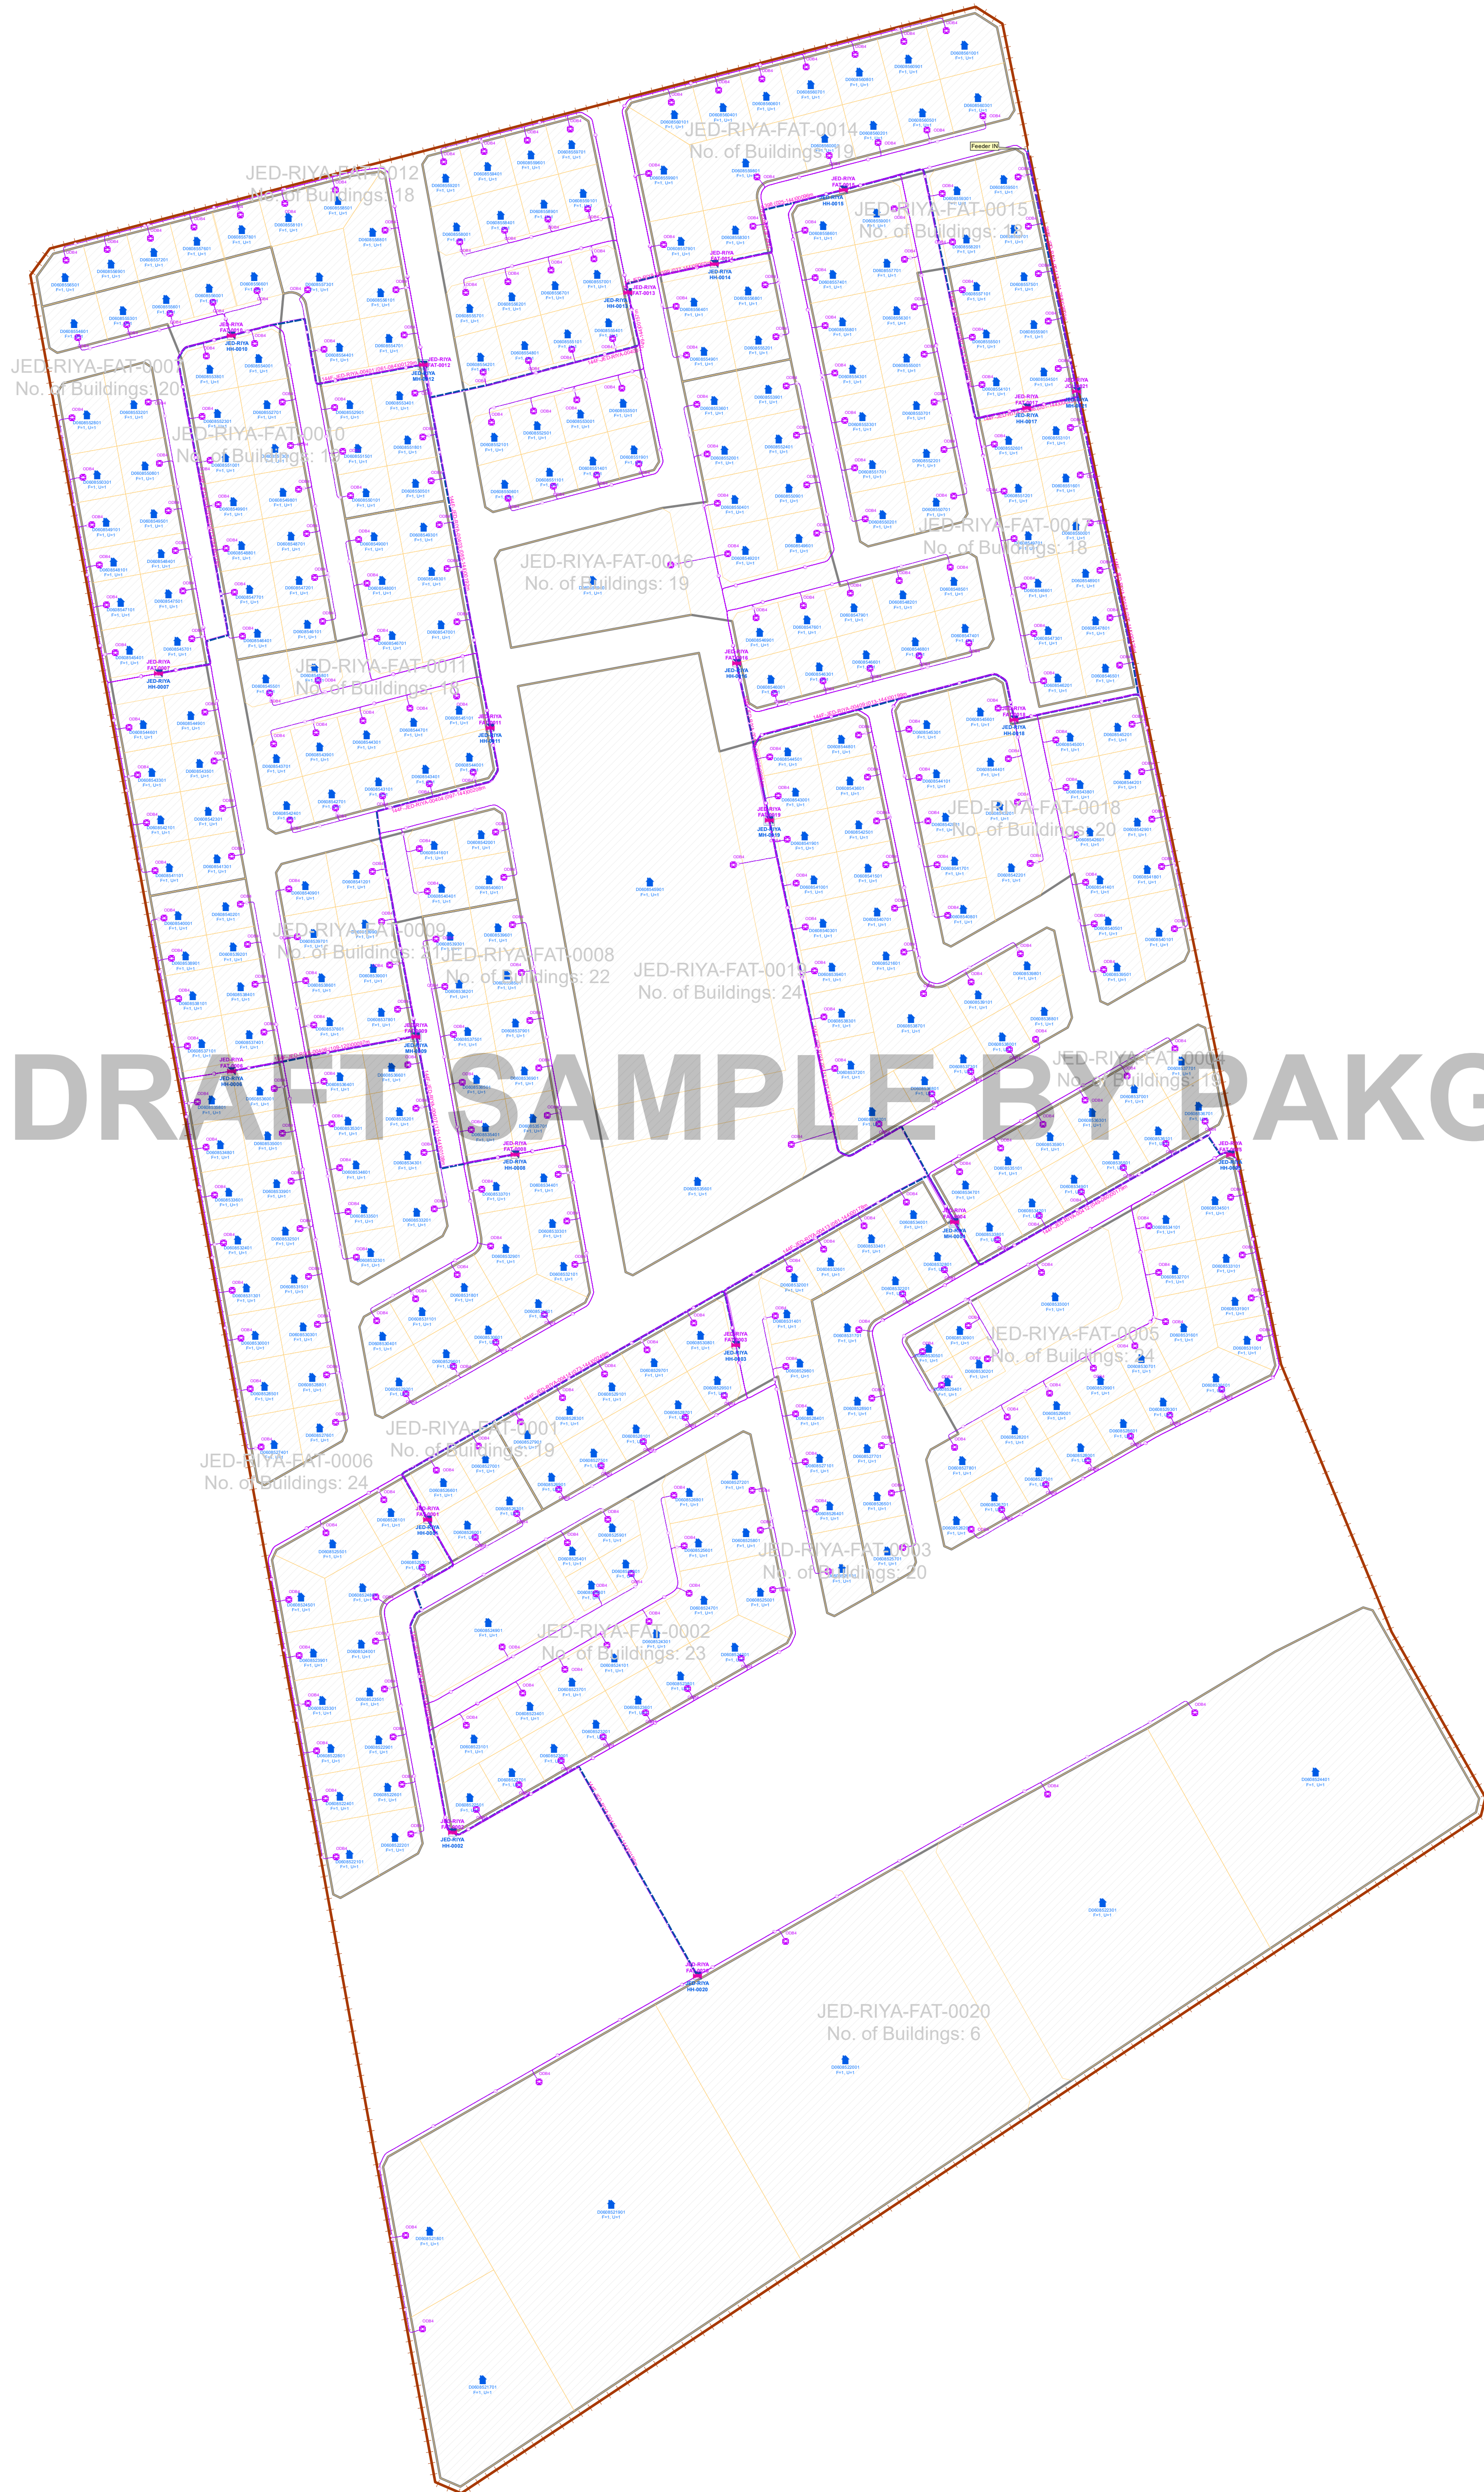

Legend

- BTS

DWDM

FDT

MPLS

ODB

ODF

OLT

ONT

PoleBox

FAT

JCL

Cabinet

HH, Abandoned

HH, Implementation

HH, Operational

HH, Planned

HH, Temporary

HH, Third Party

MH, Abandoned

MH, Implementation

MH, Operational

MH, Planned

MH, Temporary

MH, Third Party

Pole

Shelter

Copper Cable
- Electric Cable

Optical Fiber Cable

UTP Cable

Drop Duct Abandoned

Drop Duct Implementation

Drop Duct Operational

Drop Duct Planned

Drop Duct Temporary

Drop Duct Third Party

Main Duct Abandoned

Main Duct Implementation

Main Duct Operational

Main Duct Planned

Main Duct Temporary

Main Duct Third Party

Un-Known Building Type

SDU, Survey

SDU, Design

SDU, RFS

SDU, Operational

MDU, Survey

MDU, Design

MDU, RFS

MDU, Operational

Vacant Area

Parcel

FAT_Boundary

Notes & Comments:



CLUSTER STATISTICS


Cluster ID	HH Category			Total House Holds
	MDU	SDU	VA	
JED-JDDH-RIYA-01		395		395



Prepared by :	Designer (Cont.)	Date:	3/25/2020
Checked by :	Design Manager (Cont.)	Map Scale :	1:1,750
Validated by :	Design QC (DTC)	Sheet No :	1
		Version :	1

JED-JDDH-RIYA-F1

DRAFT SAMPLE BY PAKGIS

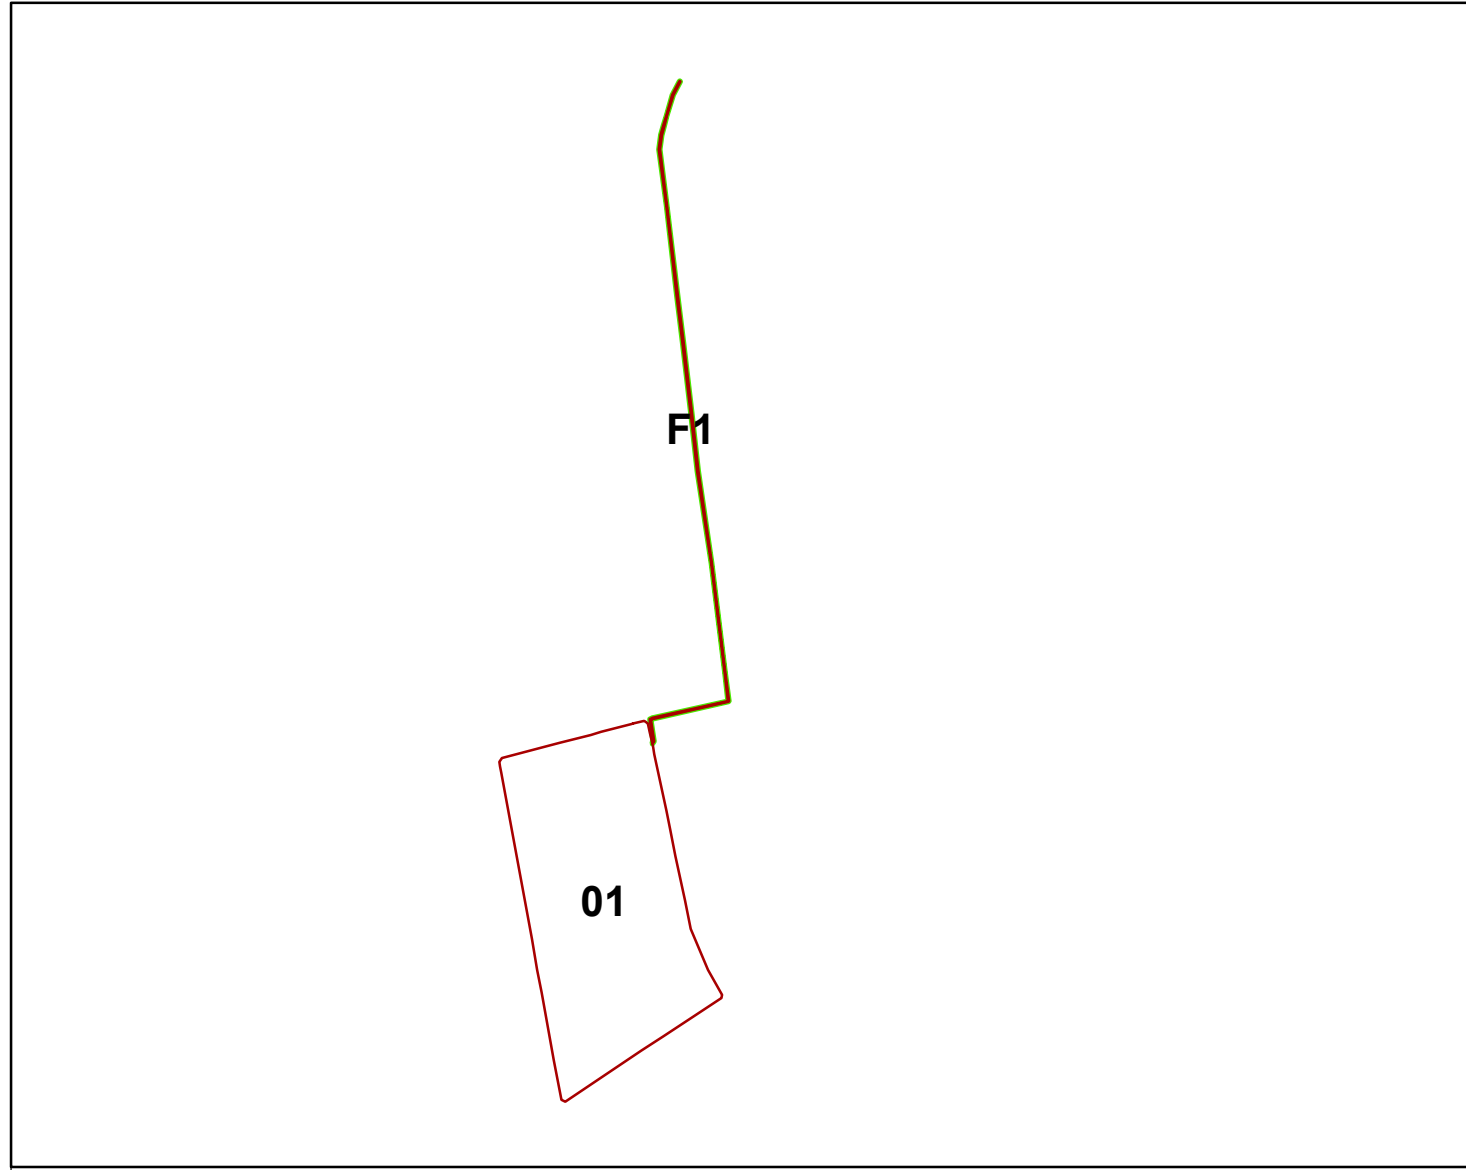

BTS

DWDM

FDT

MPLS

ODB

ODF

OLT

ONT

PoleBox

FAT

JCL

Cabinet

HH, Abandoned

HH, Implementation

HH, Operational

HH, Planned

HH, Temporary

HH, Third Party

MH, Abandoned

MH, Implementation

MH, Operational

MH, Planned

MH, Temporary

MH, Third Party

Pole

Shelter

Copper Cable

Electric Cable

Optical Fiber Cable

UTP Cable

Drop Duct Abandoned

Drop Duct Implementation

Drop Duct Operational

Drop Duct Planned

Drop Duct Temporary

Drop Duct Third Party

Main Duct Abandoned

Main Duct Implementation

Main Duct Operational

Main Duct Planned

Main Duct Temporary

Main Duct Third Party

Un-Known Building Type

SDU, Survey

SDU, Design

SDU, RFS

SDU, Operational

MDU, Survey

MDU, Design

MDU, RFS

MDU, Operational

Vacant Area

Parcel

FAT_Boundary

Notes & Comments:

N

W

E

S

CLUSTER STATISTICS

Cluster ID	HH Category			Total House Holds
	MDU	SDU	VA	
JED-JDDH-RIYA-F1				

Prepared by : Designer (Cont.)

Date: 3/25/2020

Checked by : Design Manager (Cont.)

Map Scale : 1:3,000

Validated by : Design QC (DTC)

Sheet No : 1

Version : 1