

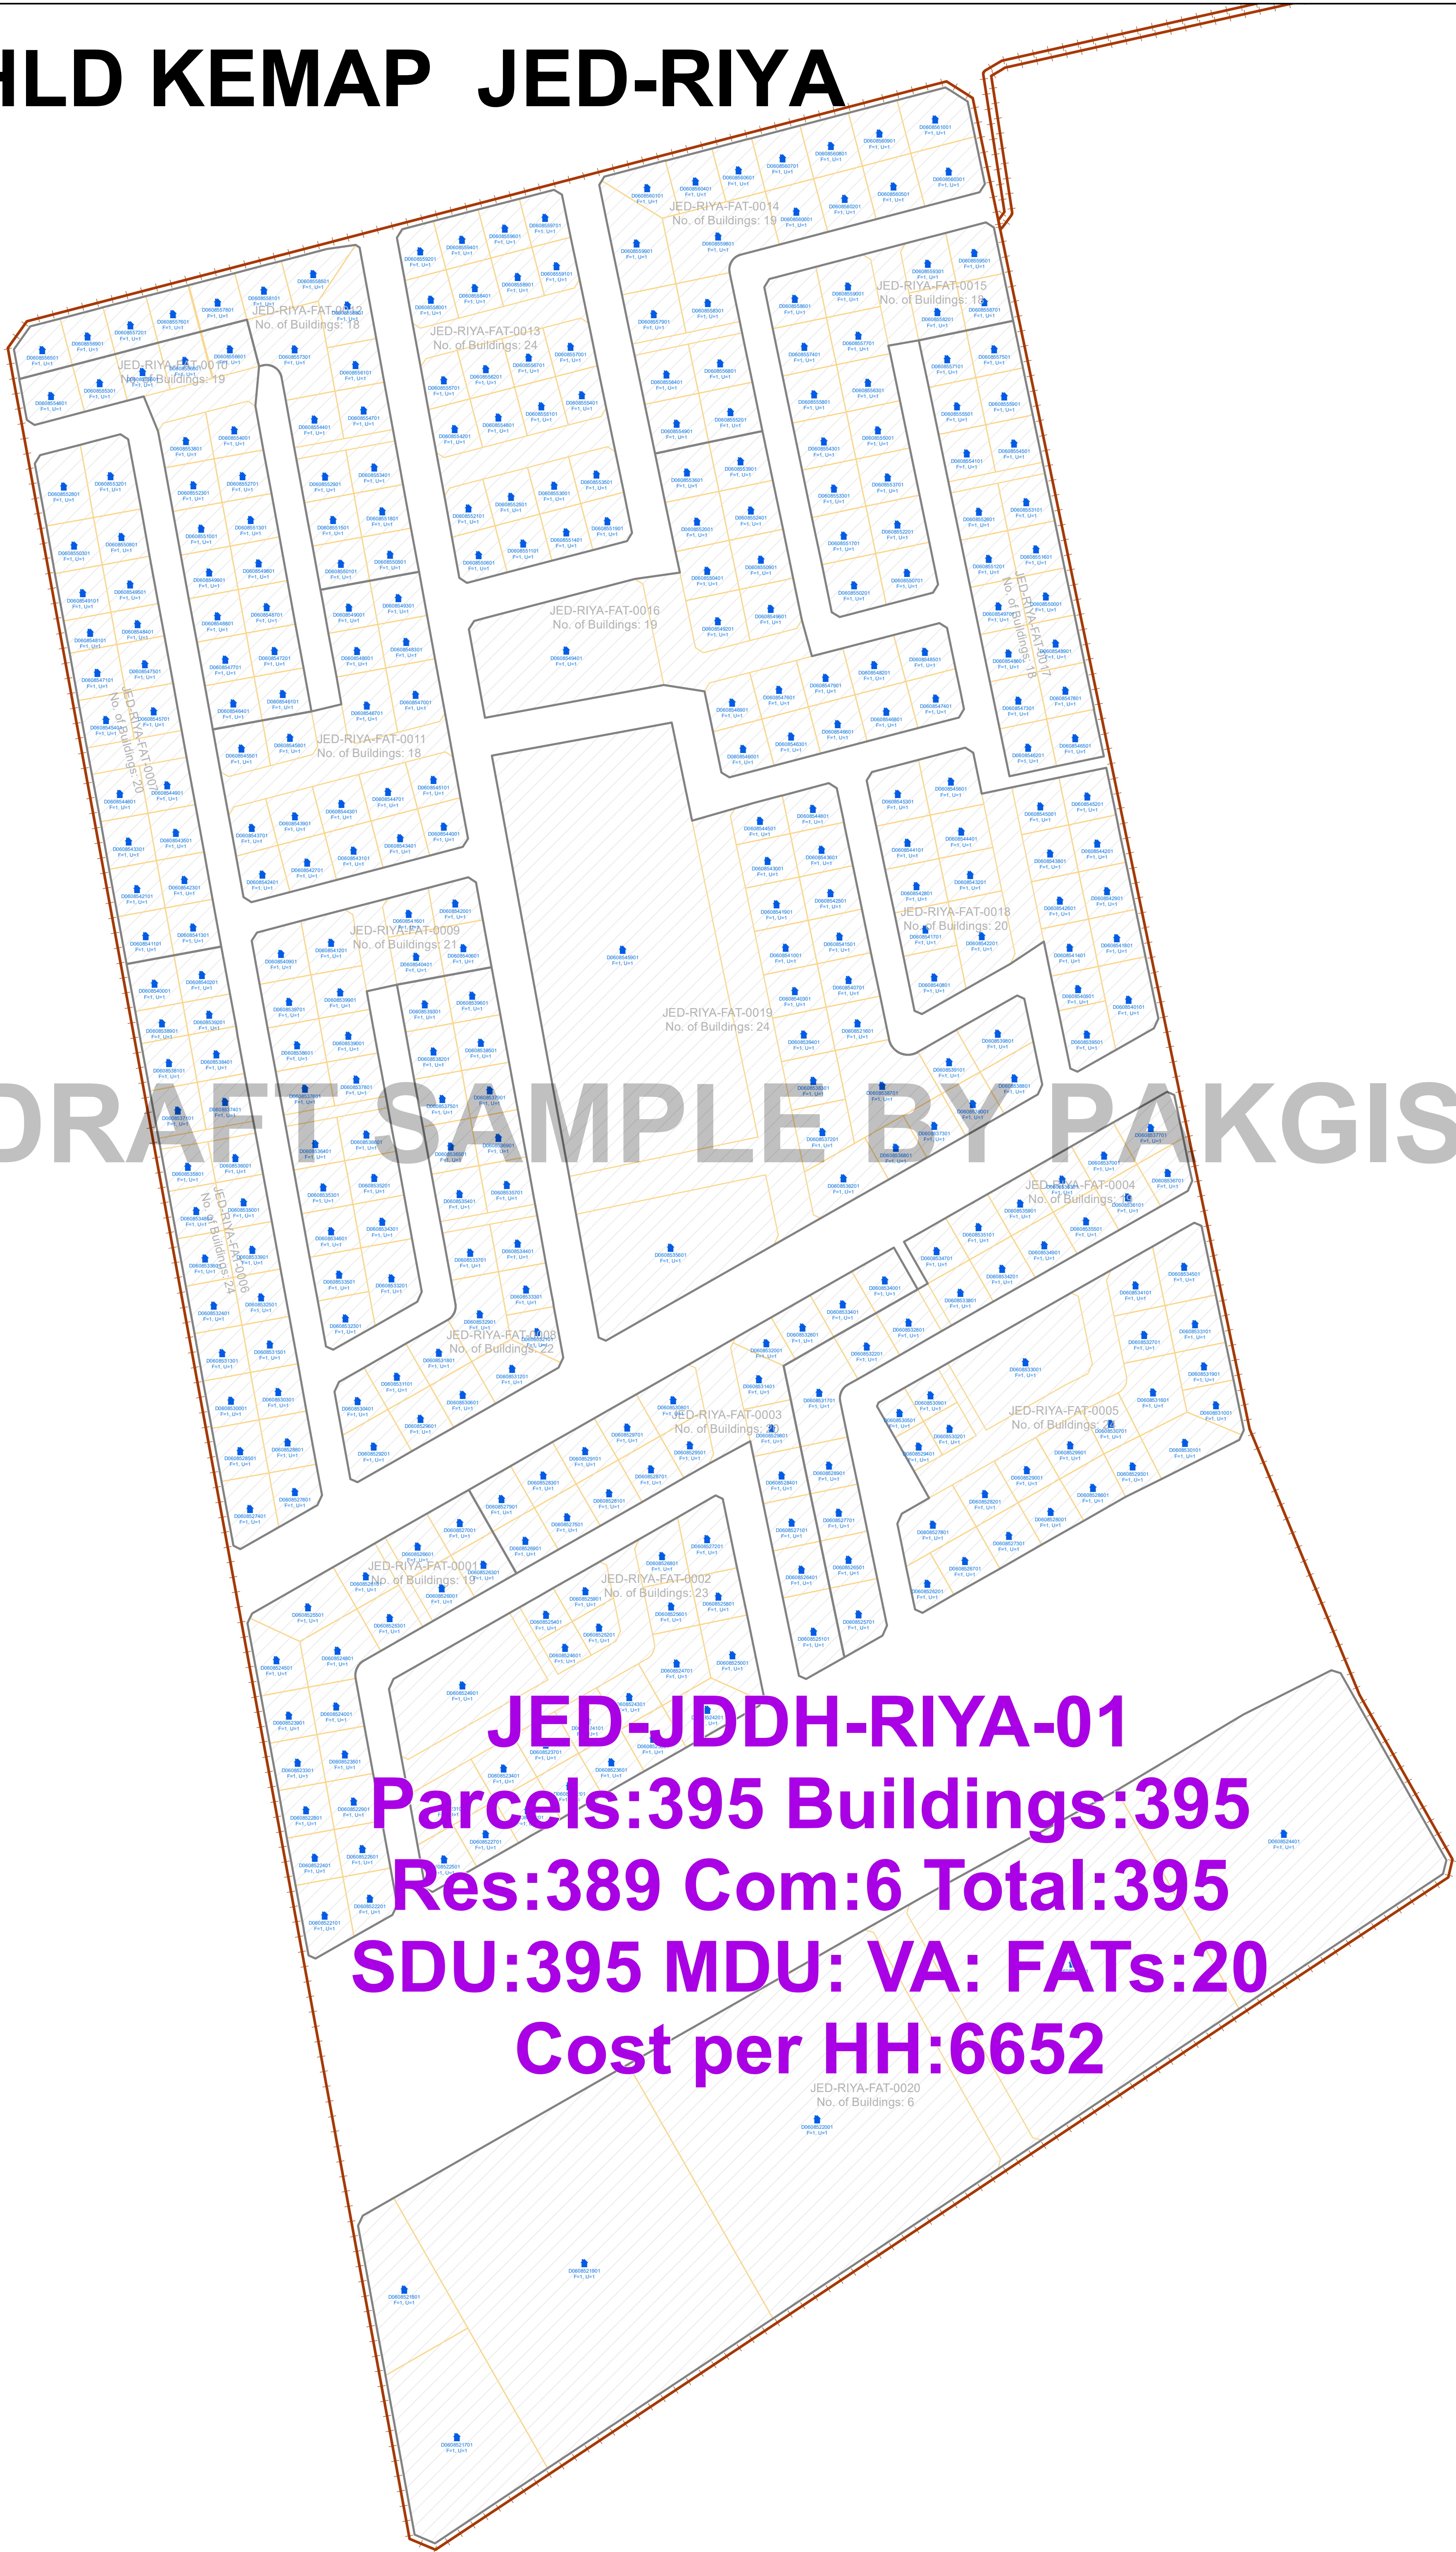
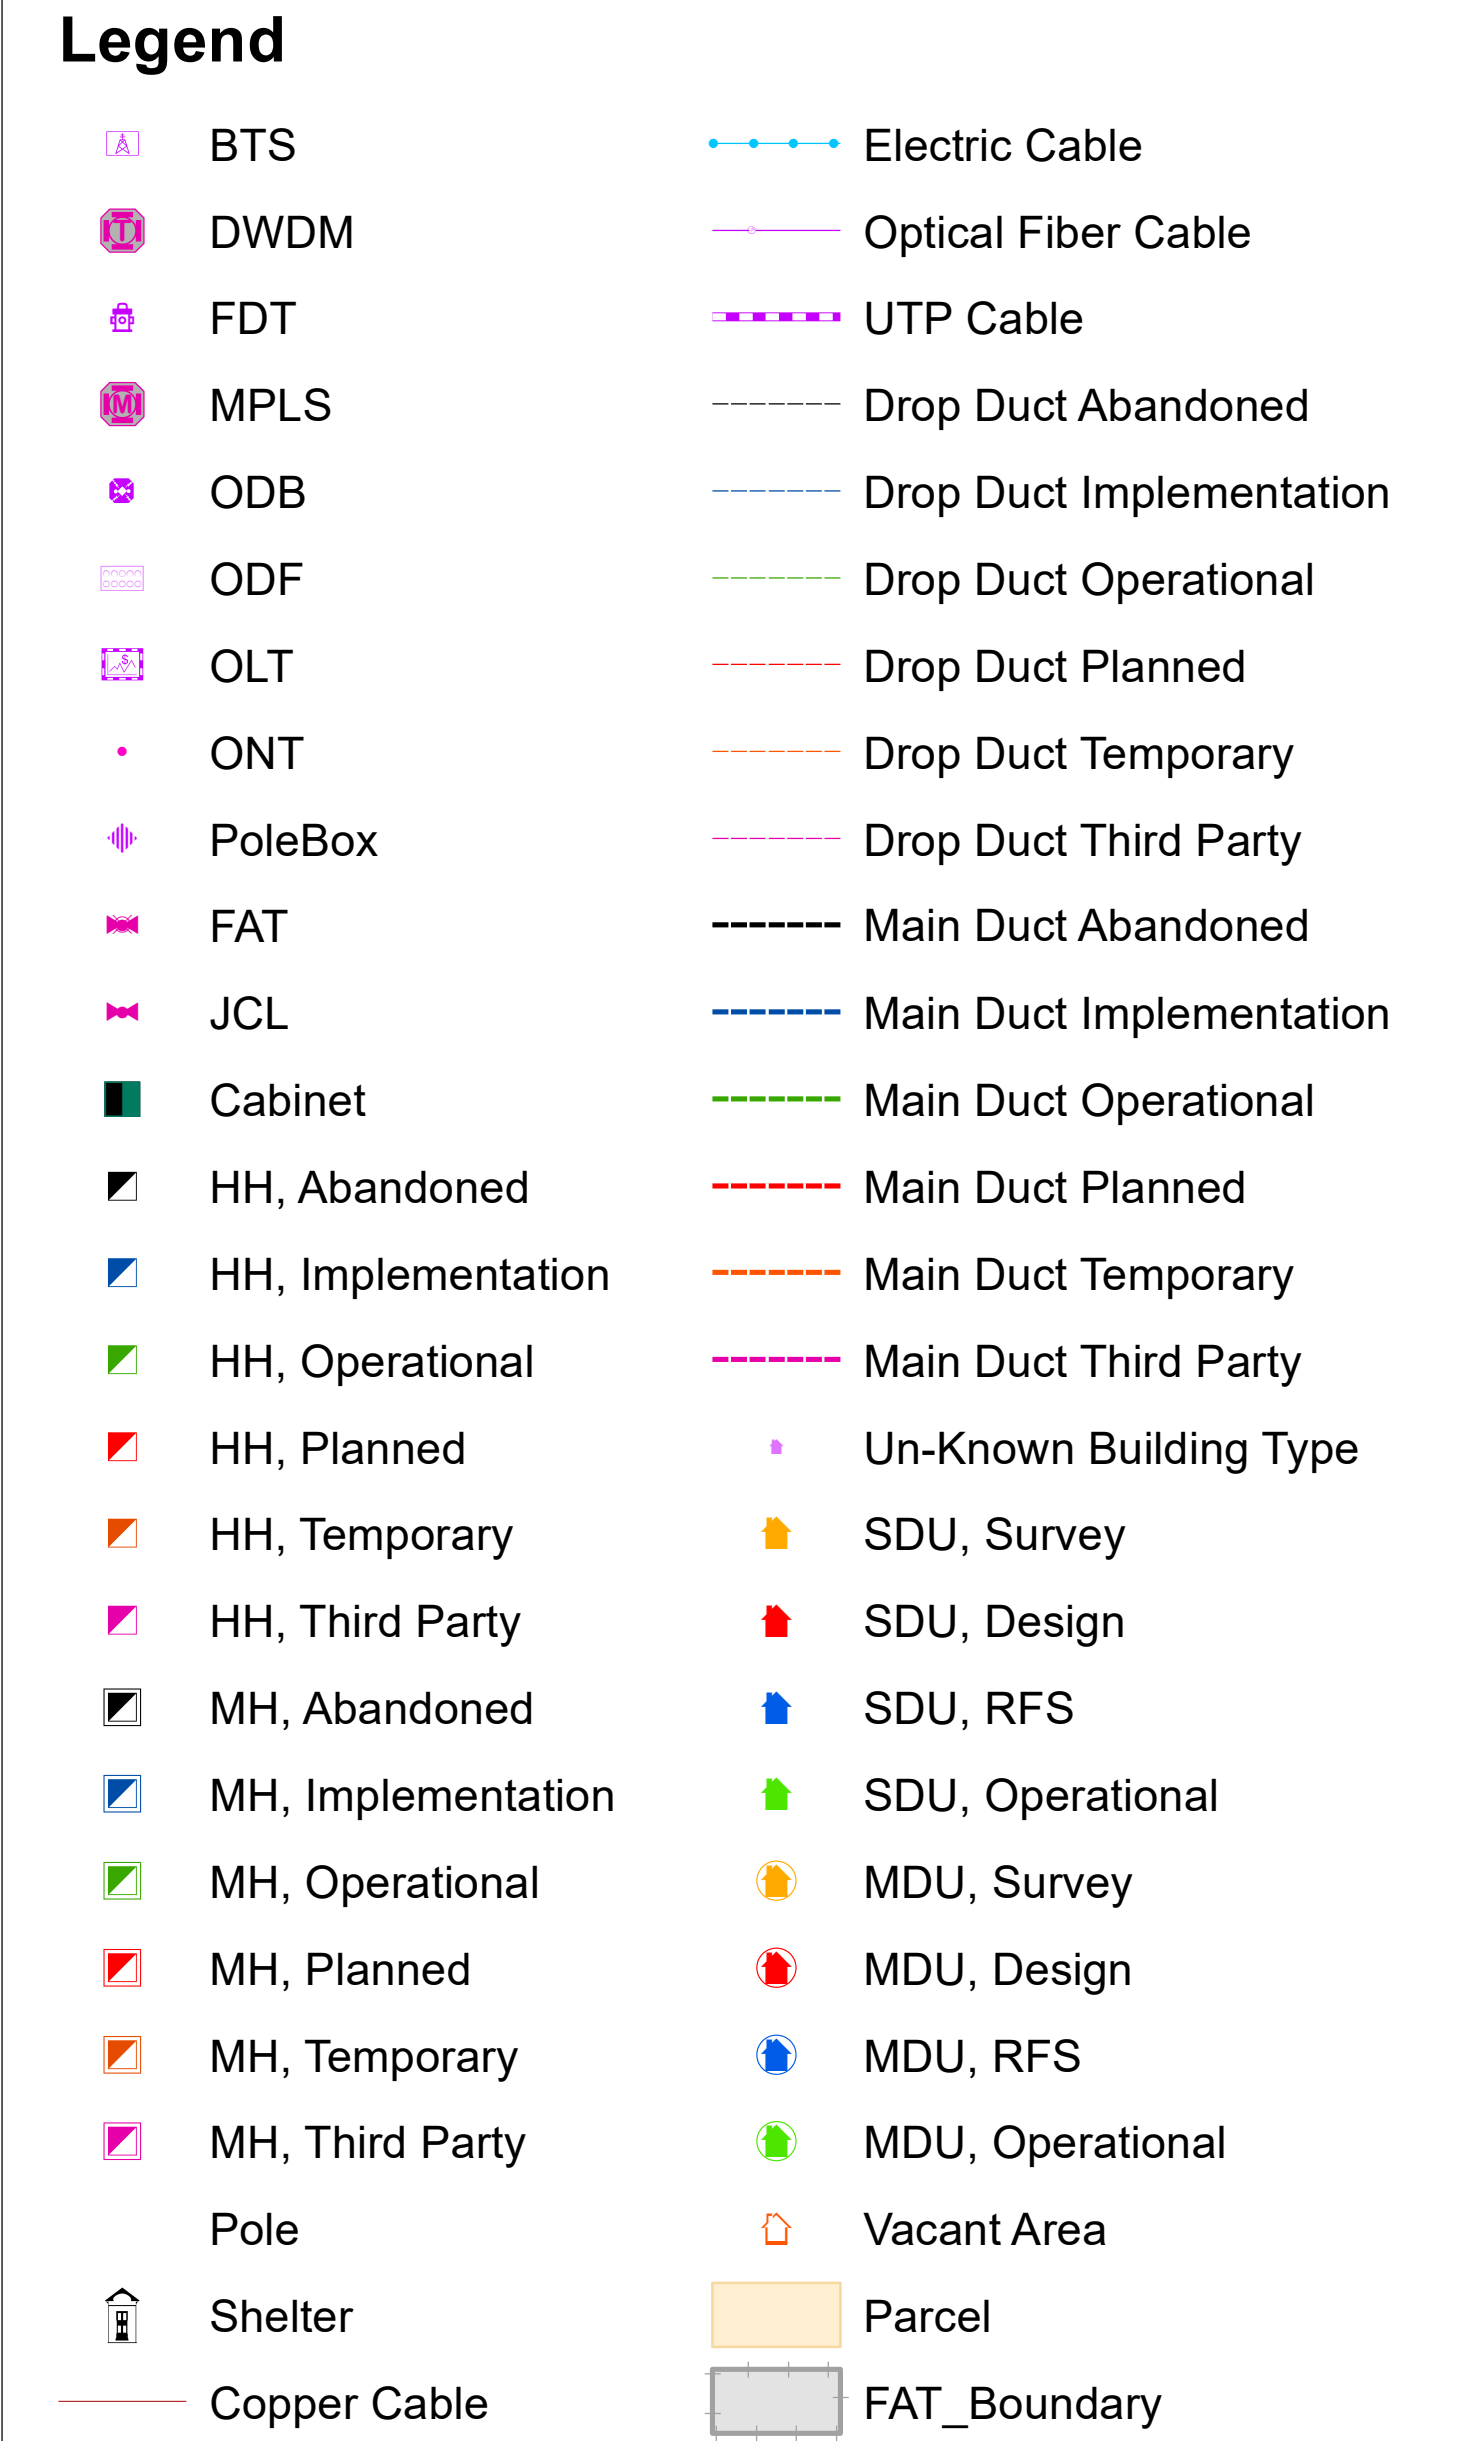


HLD KEMAP JED-RIYA

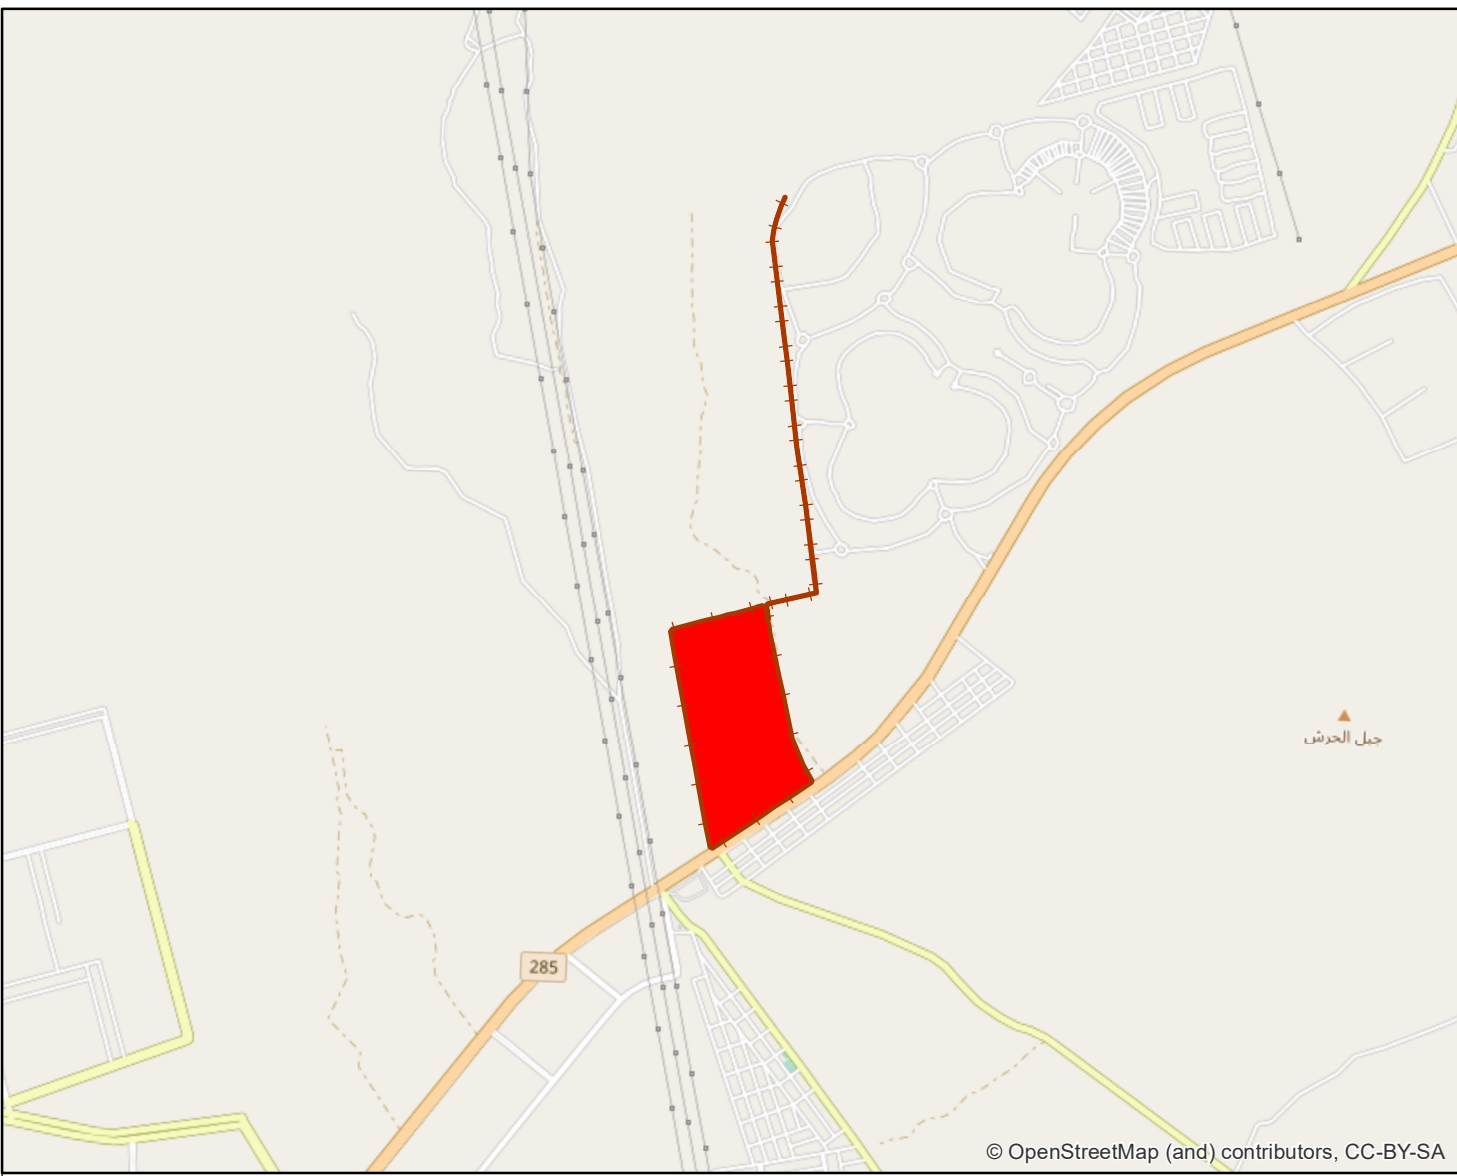

DRAFT SAMPLE BY PAKGIS

JED-JDDH-RIYA-01
Parcels:395 Buildings:395
Res:389 Com:6 Total:395
SDU:395 MDU: VA: FATs:20
Cost per HH:6652

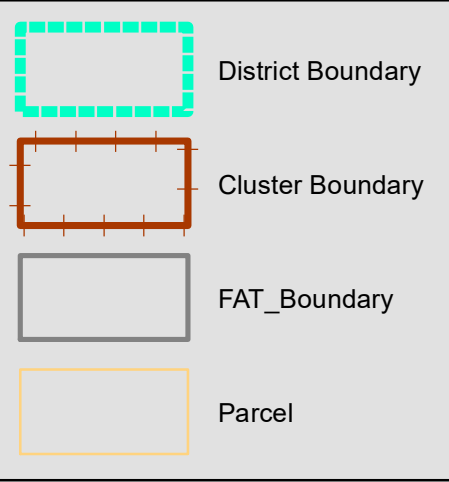

Notes & Comments:



CLUSTER STATISTICS

Cluster ID	HH Category			Total House Holds
	MDU	SDU	VA	



Checked by :	Design Manager (Cont.	Map Scale :	1:1,650
Validated by :	Design QC (DTC)	Sheet No : 1	Version : 1